



● Rochester Cathedral Church ● Measured and Drawn by W.H. John Hope BA FSA ● Redrawn for the SPES. by Edwin C. Pinks ●

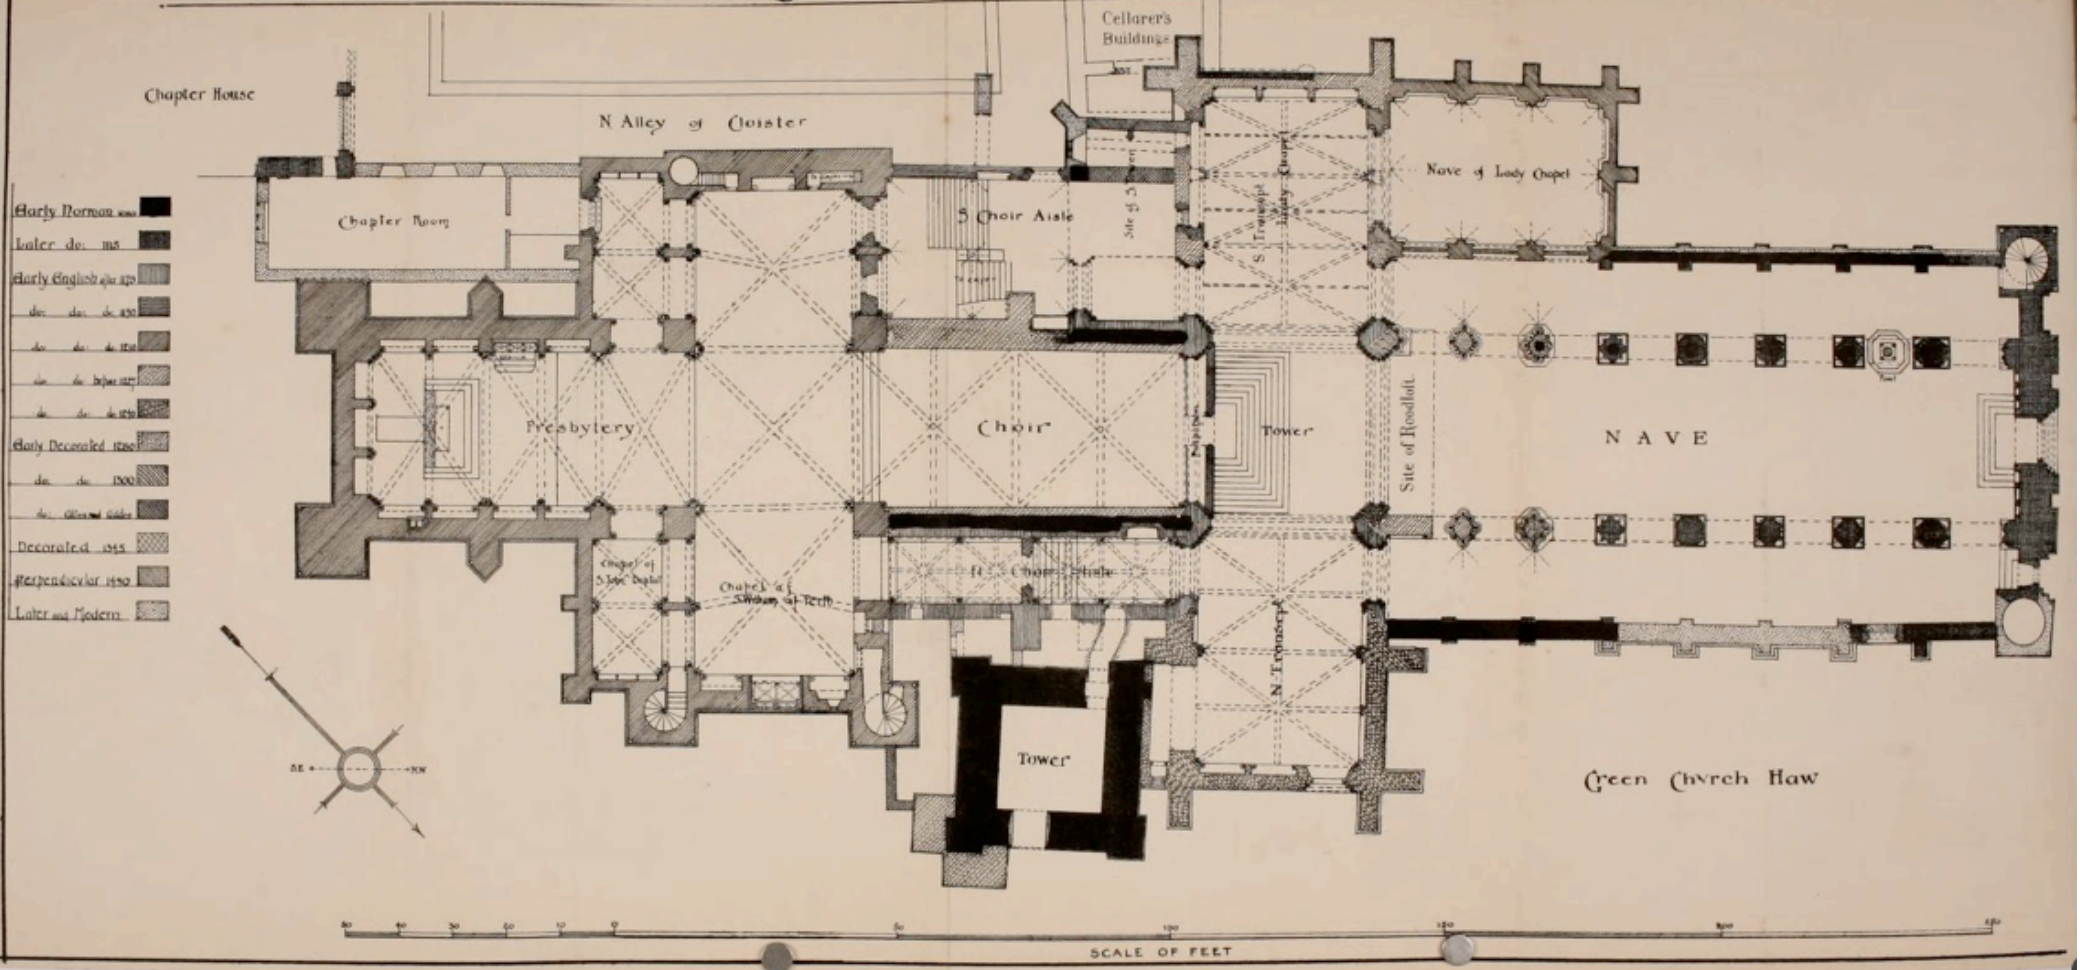

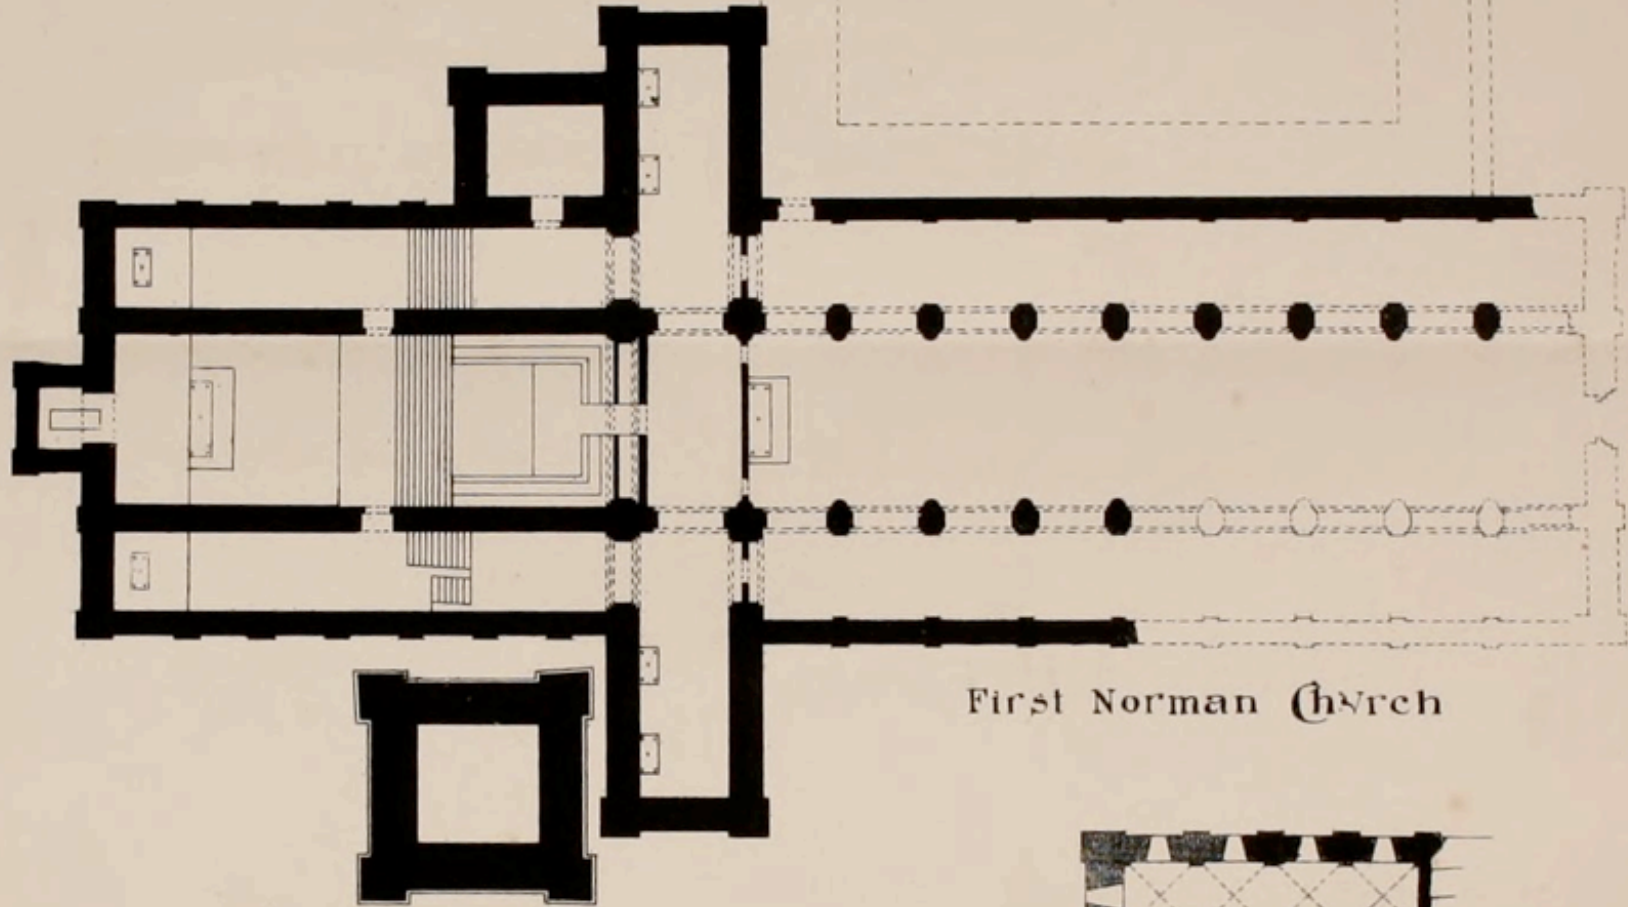

First Norman Church

10 20 30 40 50 60 70 80 90 100

