
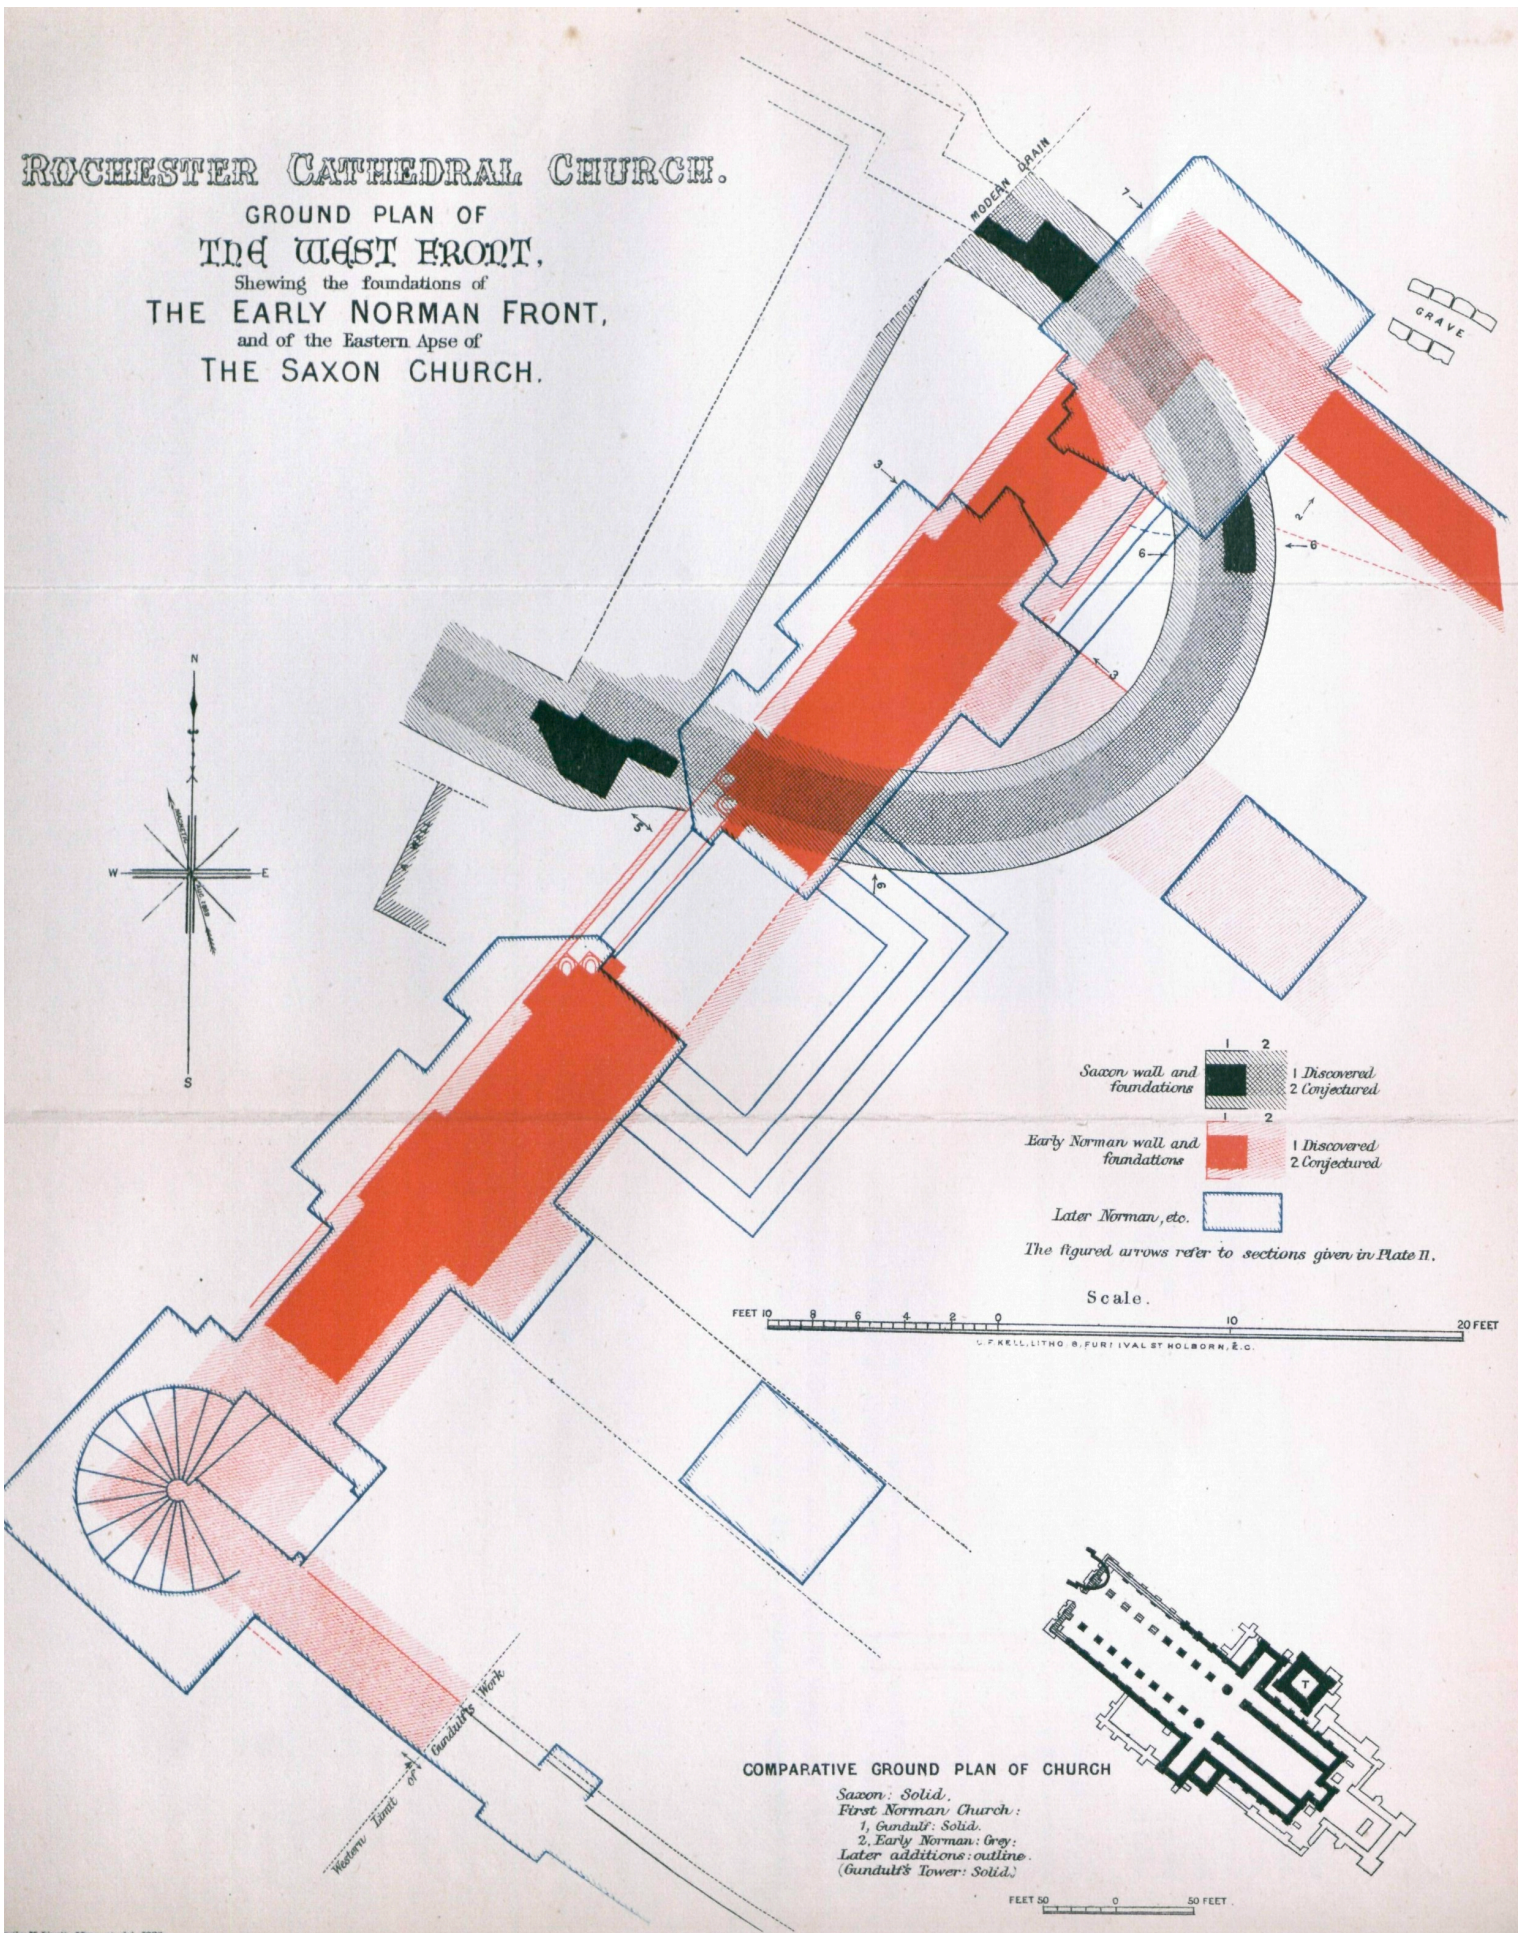


ROCHESTER CATHEDRAL CHURCH.

GROUND PLAN OF
THE WEST FRONT,
Shewing the foundations of
THE EARLY NORMAN FRONT,
and of the Eastern Apse of
THE SAXON CHURCH.

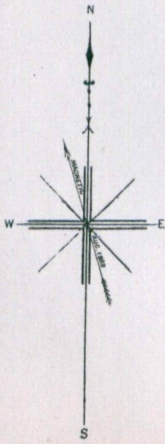


Saxon wall and foundations
1 Discovered
2 Conjectured

Early Norman wall and foundations
1 Discovered
2 Conjectured

Later Norman, etc.

The figured arrows refer to sections given in Plate II.

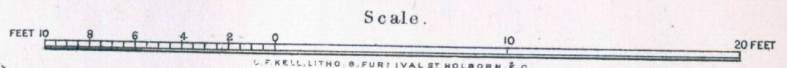

COMPARATIVE GROUND PLAN OF CHURCH

Saxon: Solid.
First Norman Church:
1, Gundulf: Solid.
2, Early Norman: Grey.
Later additions: outline.
(Gundulf's Tower: Solid.)

